


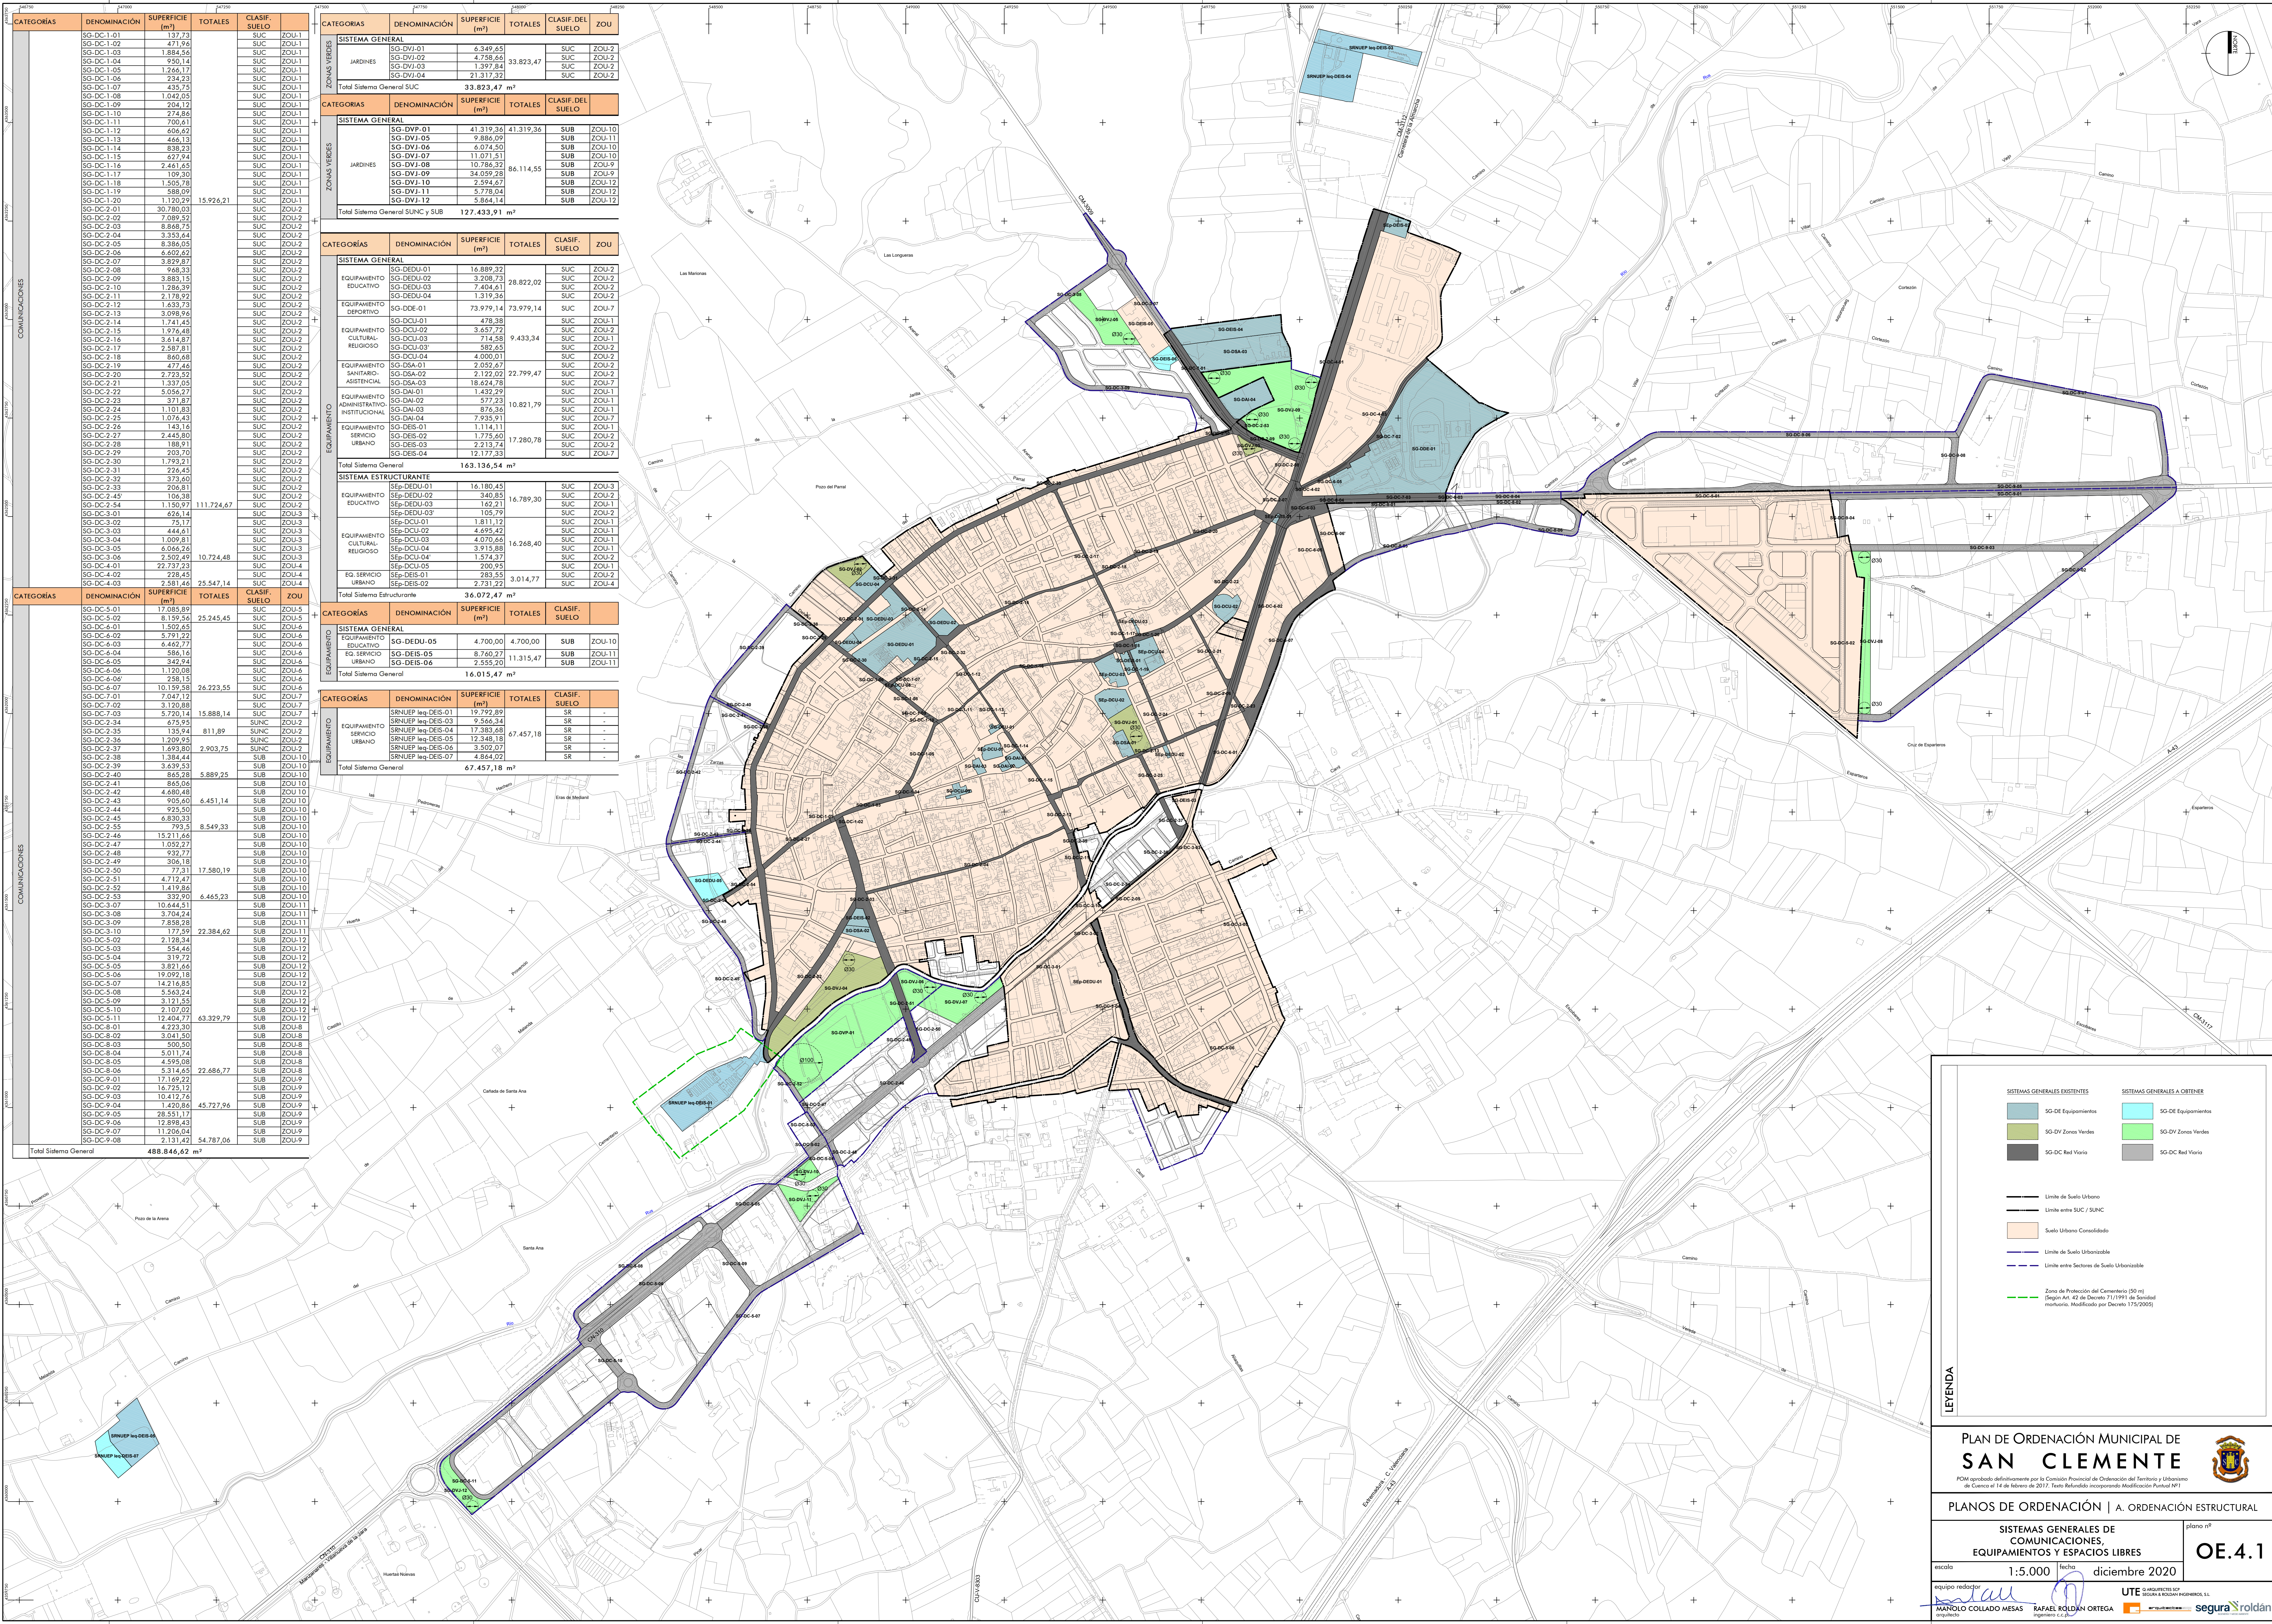

CATEGORÍAS	DENOMINACIÓN	SUPERFICIE (m²)	TOTALES	CLASIF. SUELO	ZOU
COMUNICACIONES	SG-DC-1.01	137,73	15.926,21	SUC	ZOU-1
	SG-DC-1.02	471,94		SUC	ZOU-1
	SG-DC-1.03	1.884,56		SUC	ZOU-1
	SG-DC-1.04	950,14		SUC	ZOU-1
	SG-DC-1.05	2.661,77		SUC	ZOU-1
	SG-DC-1.06	234,23		SUC	ZOU-1
	SG-DC-1.07	435,75		SUC	ZOU-1
	SG-DC-1.08	1.042,05		SUC	ZOU-1
	SG-DC-1.09	204,12		SUC	ZOU-1
	SG-DC-1.10	274,86		SUC	ZOU-1
	SG-DC-1.11	700,61		SUC	ZOU-1
	SG-DC-1.12	606,62		SUC	ZOU-1
	SG-DC-1.13	466,13		SUC	ZOU-1
	SG-DC-1.14	836,23		SUC	ZOU-1
	SG-DC-1.15	927,94		SUC	ZOU-1
	SG-DC-1.16	2.461,65		SUC	ZOU-1
	SG-DC-1.17	109,30		SUC	ZOU-1
	SG-DC-1.18	1.505,78		SUC	ZOU-1
	SG-DC-1.19	588,09		SUC	ZOU-1
	SG-DC-1.20	1.120,29		SUC	ZOU-1
COMUNICACIONES	SG-DC-2.01	30.780,03	25.547,14	SUC	ZOU-2
	SG-DC-2.02	7.089,52		SUC	ZOU-2
	SG-DC-2.03	8.868,75		SUC	ZOU-2
	SG-DC-2.04	3.553,44		SUC	ZOU-2
	SG-DC-2.05	8.386,05		SUC	ZOU-2
	SG-DC-2.06	6.602,62		SUC	ZOU-2
	SG-DC-2.07	3.829,87		SUC	ZOU-2
	SG-DC-2.08	948,33		SUC	ZOU-2
	SG-DC-2.09	3.883,15		SUC	ZOU-2
	SG-DC-2.10	1.286,39		SUC	ZOU-2
	SG-DC-2.11	2.178,92		SUC	ZOU-2
	SG-DC-2.12	1.633,73		SUC	ZOU-2
	SG-DC-2.13	3.098,96		SUC	ZOU-2
	SG-DC-2.14	1.741,45		SUC	ZOU-2
	SG-DC-2.15	1.976,48		SUC	ZOU-2
	SG-DC-2.16	3.614,87		SUC	ZOU-2
	SG-DC-2.17	2.587,81		SUC	ZOU-2
	SG-DC-2.18	840,68		SUC	ZOU-2
	SG-DC-2.19	477,46		SUC	ZOU-2
	SG-DC-2.20	2.723,52		SUC	ZOU-2
COMUNICACIONES	SG-DC-2.21	1.337,05	10.724,48	SUC	ZOU-2
	SG-DC-2.22	5.056,27		SUC	ZOU-2
	SG-DC-2.23	371,87		SUC	ZOU-2
	SG-DC-2.24	1.010,83		SUC	ZOU-2
	SG-DC-2.25	1.076,43		SUC	ZOU-2
	SG-DC-2.26	143,16		SUC	ZOU-2
	SG-DC-2.27	2.445,80		SUC	ZOU-2
	SG-DC-2.28	188,91		SUC	ZOU-2
	SG-DC-2.29	203,70		SUC	ZOU-2
	SG-DC-2.30	1.793,12		SUC	ZOU-2
	SG-DC-2.31	226,45		SUC	ZOU-2
	SG-DC-2.32	373,60		SUC	ZOU-2
	SG-DC-2.33	206,81		SUC	ZOU-2
	SG-DC-2.40	156,38		SUC	ZOU-2
	SG-DC-2.54	1.150,97		SUC	ZOU-2
	SG-DC-3.01	626,14		SUC	ZOU-3
	SG-DC-3.02	75,17		SUC	ZOU-3
	SG-DC-3.03	444,61		SUC	ZOU-3
	SG-DC-3.04	1.009,81		SUC	ZOU-3
	SG-DC-3.05	6.066,26		SUC	ZOU-3
COMUNICACIONES	SG-DC-3.06	2.502,49	25.547,14	SUC	ZOU-3
	SG-DC-4.01	22.737,23		SUC	ZOU-4
	SG-DC-4.02	228,45		SUC	ZOU-4
	SG-DC-4.03	2.581,46		SUC	ZOU-4
	SG-DC-5.01	17.083,89		SUC	ZOU-5
	SG-DC-5.02	8.159,56		SUC	ZOU-5
	SG-DC-6.01	1.502,65		SUC	ZOU-6
	SG-DC-6.02	5.791,92		SUC	ZOU-6
	SG-DC-6.03	6.462,77		SUC	ZOU-6
	SG-DC-6.04	586,16		SUC	ZOU-6
	SG-DC-6.05	2.427,04		SUC	ZOU-6
	SG-DC-6.06	1.120,08		SUC	ZOU-6
	SG-DC-6.06	758,15		SUC	ZOU-6
	SG-DC-6.07	10.159,58		SUC	ZOU-6
	SG-DC-7.01	7.047,12		SUC	ZOU-7
	SG-DC-7.02	3.120,88		SUC	ZOU-7
	SG-DC-7.03	5.720,14		SUC	ZOU-7
	SG-DC-7.04	675,91		SUC	ZOU-7
	SG-DC-7.35	135,94		SUC	ZOU-7
	SG-DC-7.36	1.209,75		SUC	ZOU-7
COMUNICACIONES	SG-DC-8.01	1.633,80	22.686,77	SUC	ZOU-8
	SG-DC-7.38	1.384,44		SUC	ZOU-8
	SG-DC-7.39	3.639,53		SUC	ZOU-8
	SG-DC-8.40	855,09		SUC	ZOU-8
	SG-DC-2.41	865,06		SUC	ZOU-8
	SG-DC-2.42	4.680,48		SUC	ZOU-8
	SG-DC-2.43	905,60		SUC	ZOU-8
	SG-DC-2.44	725,50		SUC	ZOU-8
	SG-DC-2.45	6.830,33		SUC	ZOU-8
	SG-DC-2.55	793,5		SUC	ZOU-8
	SG-DC-2.46	15.211,66		SUC	ZOU-8
	SG-DC-2.47	1.052,27		SUC	ZOU-8
	SG-DC-2.48	932,77		SUC	ZOU-8
	SG-DC-2.49	906,18		SUC	ZOU-8
	SG-DC-2.50	77,31		SUC	ZOU-8
	SG-DC-2.51	4.712,47		SUC	ZOU-8
	SG-DC-2.52	1.419,86		SUC	ZOU-8
	SG-DC-2.53	332,90		SUC	ZOU-8
	SG-DC-3.07	10.644,51		SUC	ZOU-8
	SG-DC-3.08	3.704,24		SUC	ZOU-8
COMUNICACIONES	SG-DC-3.09	7.638,08	63.329,79	SUC	ZOU-8
	SG-DC-3.10	177,59		SUC	ZOU-8
	SG-DC-5.02	2.128,34		SUC	ZOU-8
	SG-DC-5.03	554,46		SUC	ZOU-8
	SG-DC-5.04	319,72		SUC	ZOU-8
	SG-DC-5.05	3.821,66		SUC	ZOU-8
	SG-DC-5.06	19.092,18		SUC	ZOU-8
	SG-DC-5.07	14.216,85		SUC	ZOU-8
	SG-DC-5.08	5.563,24		SUC	ZOU-8
	SG-DC-5.09	3.121,55		SUC	ZOU-8
	SG-DC-5.10	2.107,02		SUC	ZOU-8
	SG-DC-5.11	12.404,77		SUC	ZOU-8
	SG-DC-8.01	4.723,30		SUC	ZOU-8
	SG-DC-8.02	3.041,50		SUC	ZOU-8
	SG-DC-8.03	500,50		SUC	ZOU-8
	SG-DC-8.04	5.011,74		SUC	ZOU-8
	SG-DC-8.05	4.595,08		SUC	ZOU-8
	SG-DC-8.06	5.314,65		SUC	ZOU-8
	SG-DC-9.01	17.169,22		SUC	ZOU-9
	SG-DC-9.02	16.725,12		SUC	ZOU-9
COMUNICACIONES	SG-DC-9.03	10.412,76	54.787,06	SUC	ZOU-9
	SG-DC-9.04	1.420,86		SUC	ZOU-9
	SG-DC-9.05	28.551,17		SUC	ZOU-9
	SG-DC-9.06	12.898,43		SUC	ZOU-9
	SG-DC-9.07	11.206,04		SUC	ZOU-9
	SG-DC-9.08	2.131,42		SUC	ZOU-9
	Total Sistema General	488.846,52 m²			

CATEGORÍAS		DENOMINACIÓN	SUPERFICIE (m²)	TOTALES	CLASIF. DEL SUELO	ZOU	
SISTEMA GENERAL							
JARDINES	SG-DVJ-01	6.349,65			SUC	ZOU-2	
	SG-DVJ-02	4.758,66			SUC	ZOU-2	
	SG-DVJ-03	1.397,84	33.823,47		SUC	ZOU-2	
	SG-DVJ-04	21.317,32			SUC	ZOU-2	
Total Sistema General SUC			33.823,47 m²				
SISTEMA GENERAL							
JARDINES	SG-DVJ-05	9.886,09			SUB	ZOU-10	
	SG-DVJ-06	6.074,50			SUB	ZOU-10	
	SG-DVJ-07	11.071,51			SUB	ZOU-10	
	SG-DVJ-08	10.786,32			SUB	ZOU-9	
	SG-DVJ-09	34.059,28	86.114,55		SUB	ZOU-9	
	SG-DVJ-10	2.594,67			SUB	ZOU-12	
	SG-DVJ-11	5.778,04			SUB	ZOU-12	
	SG-DVJ-12	5.864,14			SUB	ZOU-12	
	Total Sistema General SUC y SUB			127.433,91 m²			

CATEGORÍAS		DENOMINACIÓN	SUPERFICIE (m²)	TOTALES	CLASIF. SUELO	ZOU
SISTEMA GENERAL						
EQUIPAMIENTO EDUCATIVO	SG-DEDU-01	16.889,32			SUC	ZOU-2
	SG-DEDU-02	3.208,73	28.822,02		SUC	ZOU-2
	SG-DEDU-03	7.404,61			SUC	ZOU-2
	SG-DEDU-04	1.319,36			SUC	ZOU-2
EQUIPAMIENTO DEPORTIVO	SG-DDE-01	73.979,14	73.979,14		SUC	ZOU-7
	SG-DCU-01	478,38			SUC	ZOU-1
EQUIPAMIENTO CULTURAL-RELIQUIOSO	SG-DCU-02	3.657,72			SUC	ZOU-2
	SG-DCU-03	714,58	9.433,34		SUC	ZOU-1
	SG-DCU-03	582,45			SUC	ZOU-2
	SG-DCU-04	4.000,01			SUC	ZOU-2
EQUIPAMIENTO SANITARIO-ASISTENCIAL	SG-DSA-01	2.052,67			SUC	ZOU-2
	SG-DSA-02	2.122,02	22.799,47		SUC	ZOU-2
EQUIPAMIENTO ADMINISTRATIVO-INSTITUCIONAL	SG-DSA-03	18.624,78			SUC	ZOU-7
	SG-DAI-01	1.432,29			SUC	ZOU-1
	SG-DAI-02	577,23	10.821,79		SUC	ZOU-1
	SG-DAI-03	876,36			SUC	ZOU-1
EQUIPAMIENTO SERVICIO URBANO	SG-DAI-04	7.935,91			SUC	ZOU-7
	SG-DES-01	1.114,11			SUC	ZOU-1
	SG-DES-02	1.775,60	17.280,78		SUC	ZOU-2
	SG-DES-03	2.213,74			SUC	ZOU-2
SG-DES-04	12.177,33			SUC	ZOU-7	
Total Sistema General			163.136,54 m²			
SISTEMA ESTRUCTURANTE						
EQUIPAMIENTO EDUCATIVO	SEP-DEDU-01	16.180,45			SUC	ZOU-3
	SEP-DEDU-02	340,85	16.789,30		SUC	ZOU-2
	SEP-DEDU-03	162,21			SUC	ZOU-1
	SEP-DEDU-03	105,79			SUC	ZOU-2
EQUIPAMIENTO CULTURAL-RELIQUIOSO	SEP-DCU-01	1.811,12			SUC	ZOU-1
	SEP-DCU-02	4.495,42	16.268,40		SUC	ZOU-1
	SEP-DCU-03	4.070,66			SUC	ZOU-1
	SEP-DCU-04	3.915,88			SUC	ZOU-1
EQ. SERVICIO URBANO	SEP-DCU-04	1.574,37			SUC	ZOU-2
	SEP-DCU-05	200,95			SUC	ZOU-1
	SEP-DES-01	283,55	3.014,77		SUC	ZOU-2
	SEP-DES-02	2.731,22			SUC	ZOU-4
Total Sistema Estructurante			36.072,47 m²			

CATEGORÍAS		DENOMINACIÓN	SUPERFICIE (m²)	TOTALES	CLASIF. SUELO	
SISTEMA GENERAL						
EQUIPAMIENTO EDUCATIVO	SG-DEDU-05	4.700,00	4.700,00		SUB	ZOU-10
	SG-DES-05	8.760,27	11.315,47		SUB	ZOU-11
	SG-DES-06	2.555,20			SUB	ZOU-11
Total Sistema General			16.015,47 m²			

CATEGORÍAS		DENOMINACIÓN	SUPERFICIE (m²)	TOTALES	CLASIF. SUELO	
EQUIPAMIENTO SERVICIO URBANO	SRNUP-req-DES-01	19.792,89			SR	-
	SRNUP-req-DES-03	9.566,34			SR	-
	SRNUP-req-DES-04	17.383,68	67.457,18		SR	-
	SRNUP-req-DES-05	12.348,18			SR	-
	SRNUP-req-DES-06	3.502,07			SR	-
	SRNUP-req-DES-07	4.564,02			SR	-
	Total Sistema General			67.457,18 m²		